



1 FIRST FLOOR
102 Scale 1:50

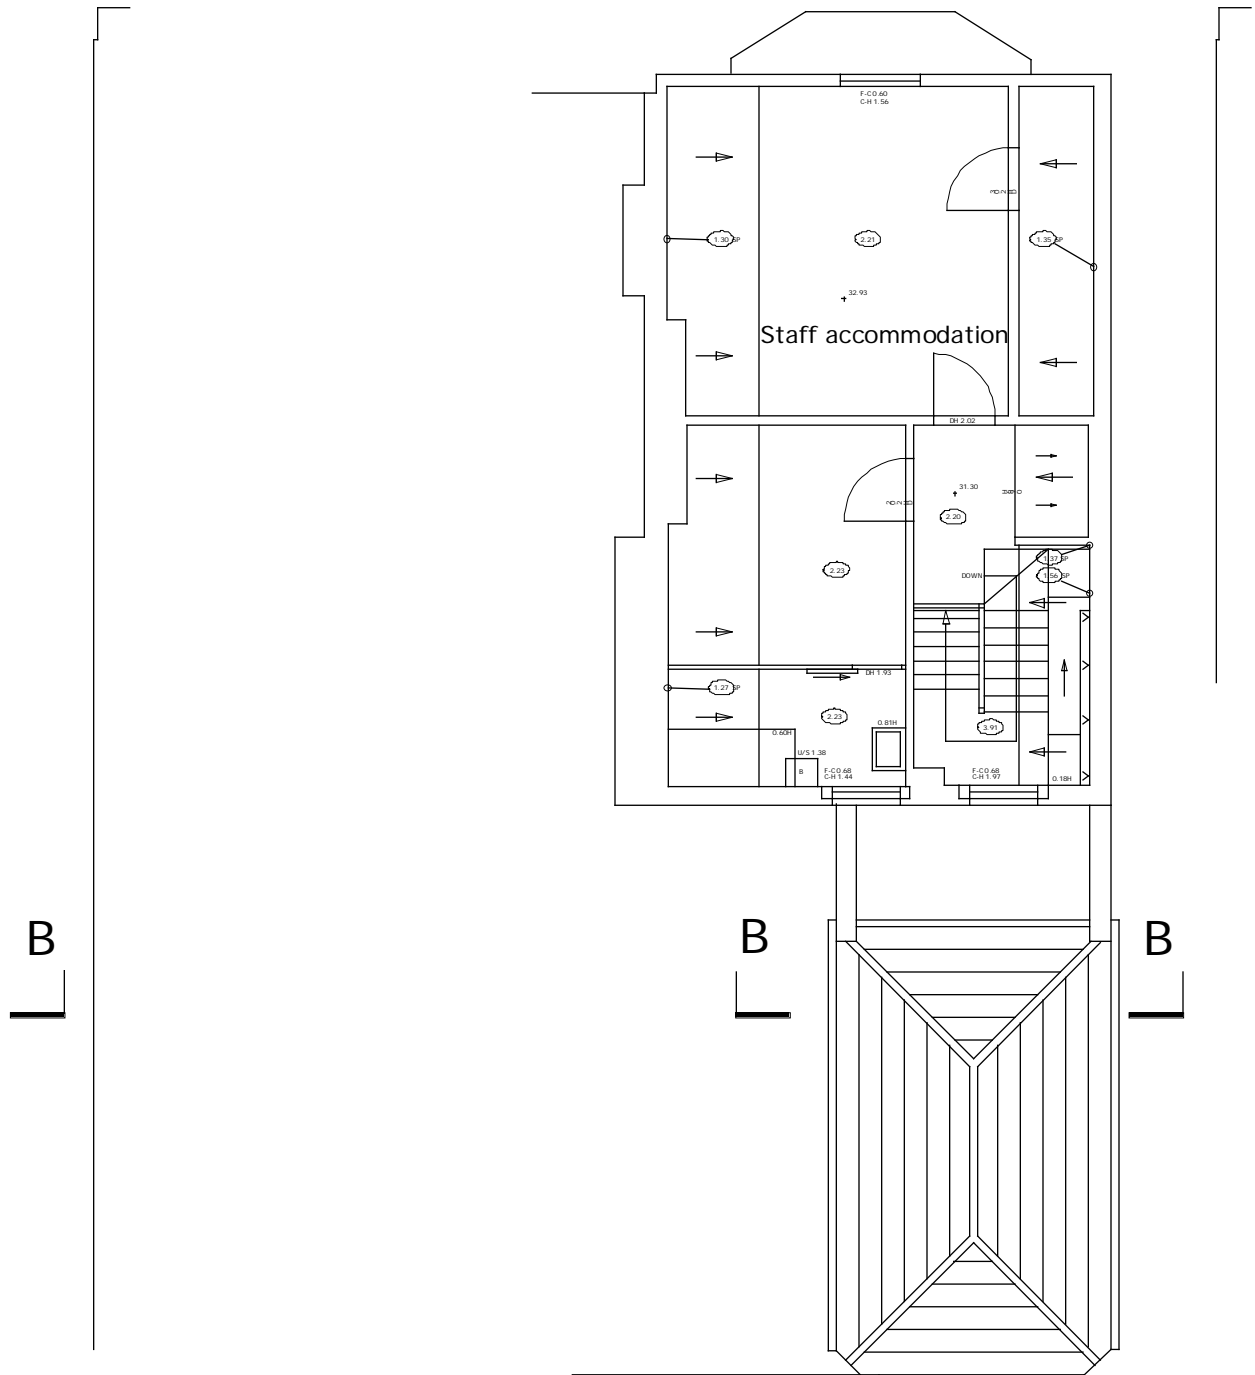

2 SECOND FLOOR
102 Scale 1:50

 

Date	Revisions	Index

McMorran & Gatehouse Architects
 2a Aldebert Terrace
 London SW8 1BL
 Tel: 020 7820 9889
 Fax: 020 7820 9885
 email: MandG2a@btconnect.com

Balham Bowling Club
 Ramsden Road, London SW12

First and second Floor Plan
 as existing

Scale	A1@1:50 A3@1:100	Dwg No.	MG / 208 / 102
Date	May 04	Drawn	BC